
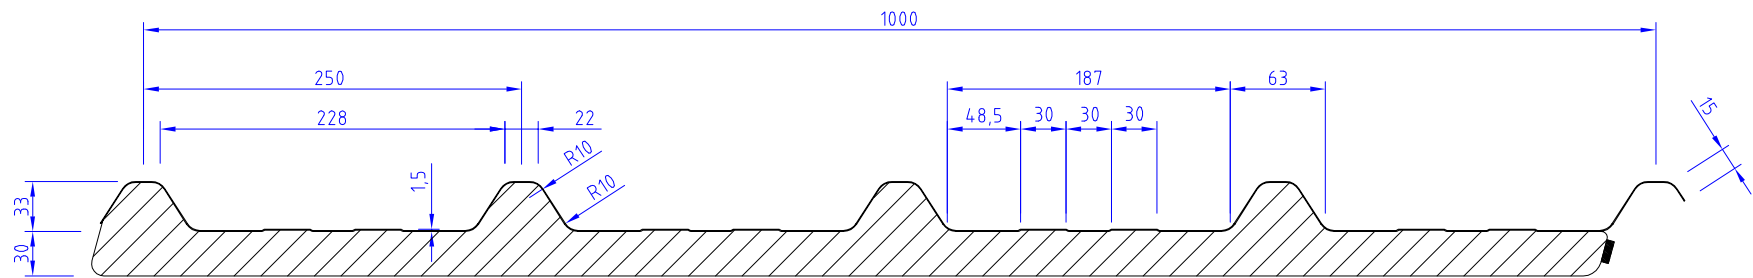


Detail
1/2.5

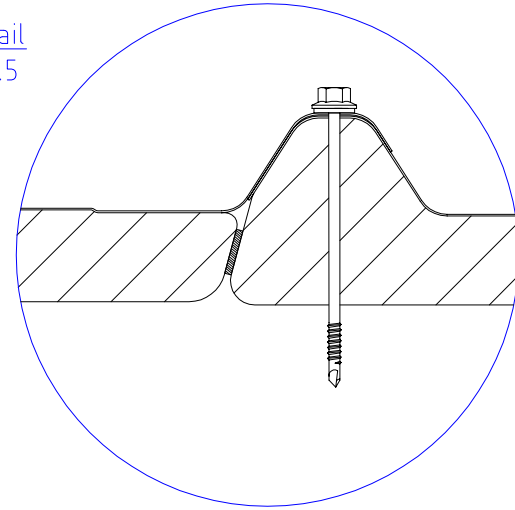

Scale 1:5	Formaat A4		JORISIDE THE STEEL FUTURE
Design : GB	Appr. : KV		
Update : 09.09.2009	Rev.	JORIS IDE nv	T : 0032 (0) 51 612 871
Jl ECOPANEEL 1000_30	-	Hille 174	F : 0032 (0) 51 612 700
		8750 Zwevezele	www.jorisode.be
		Belgium	info@jorisode.be